
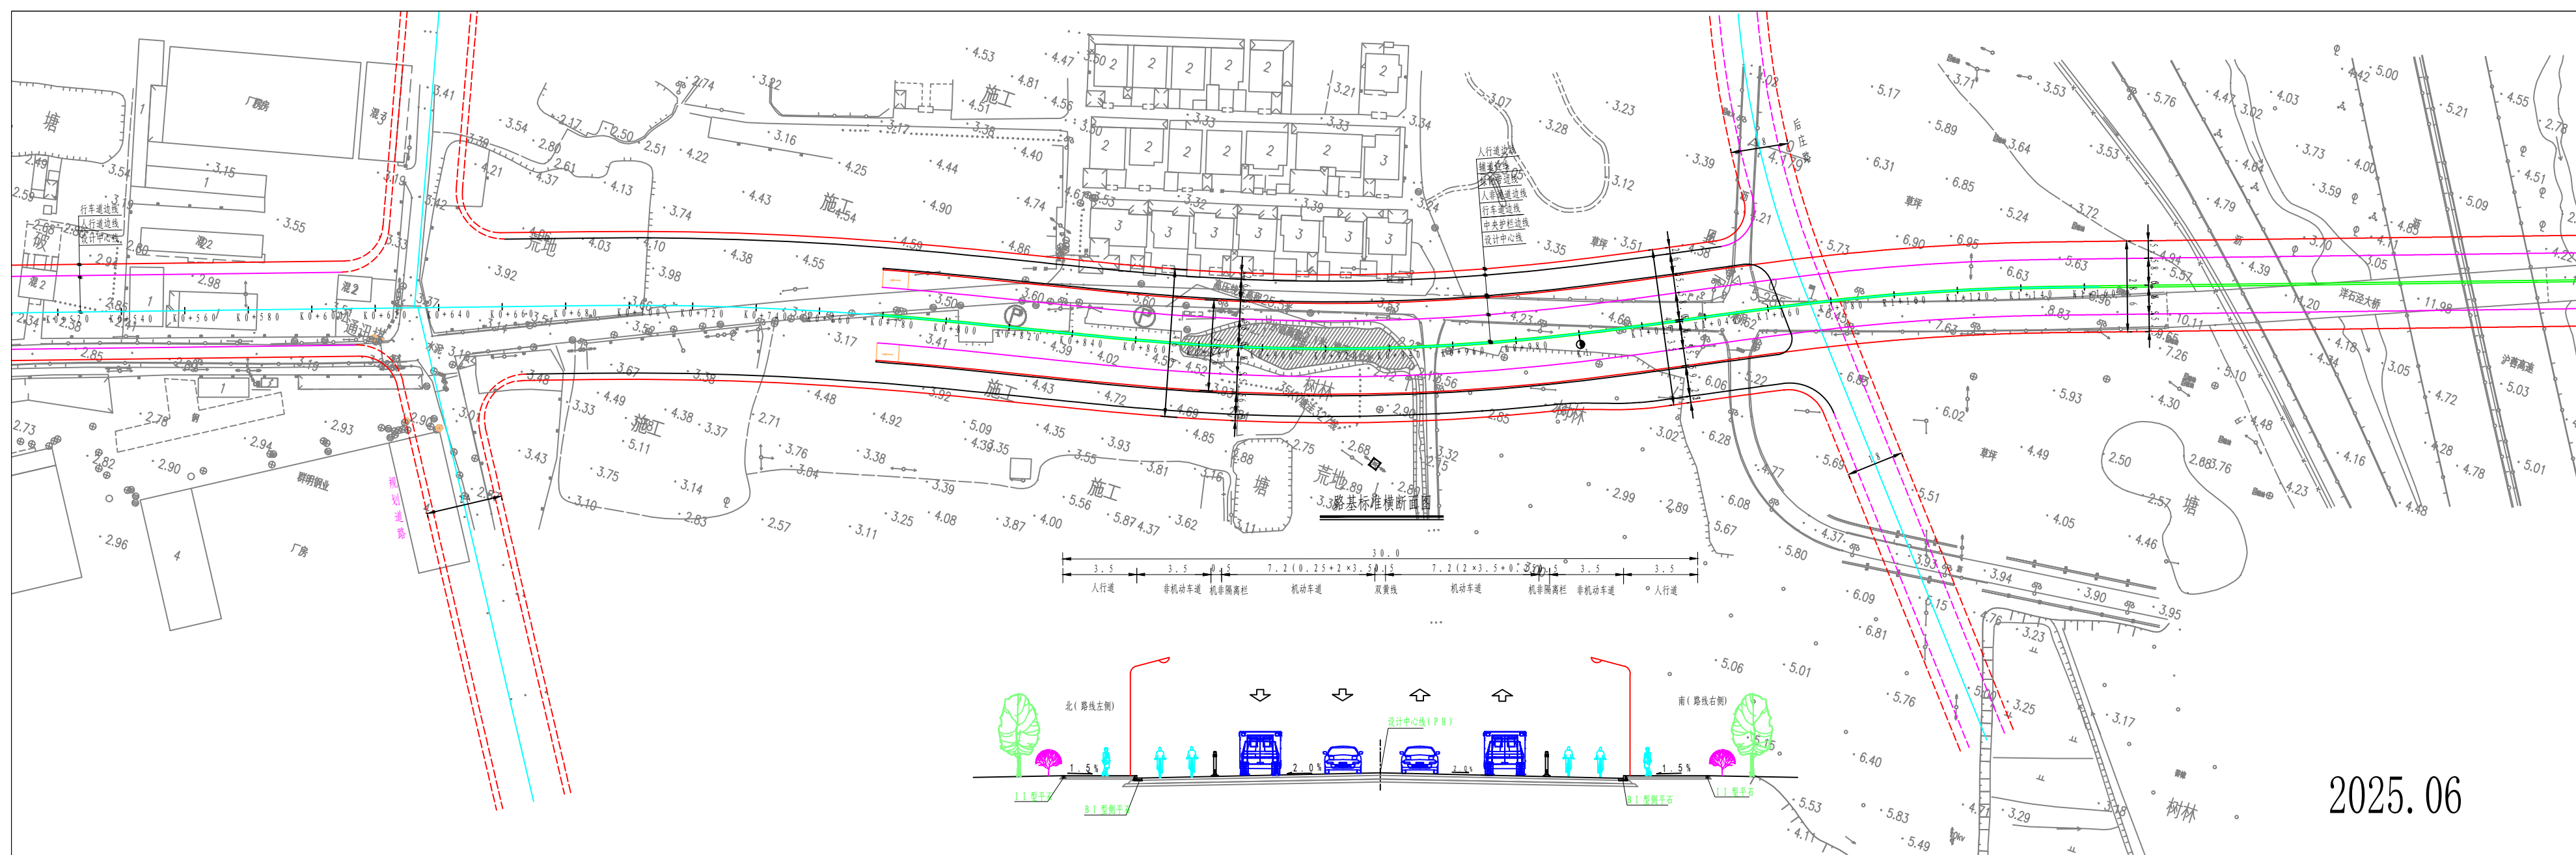


1:1000

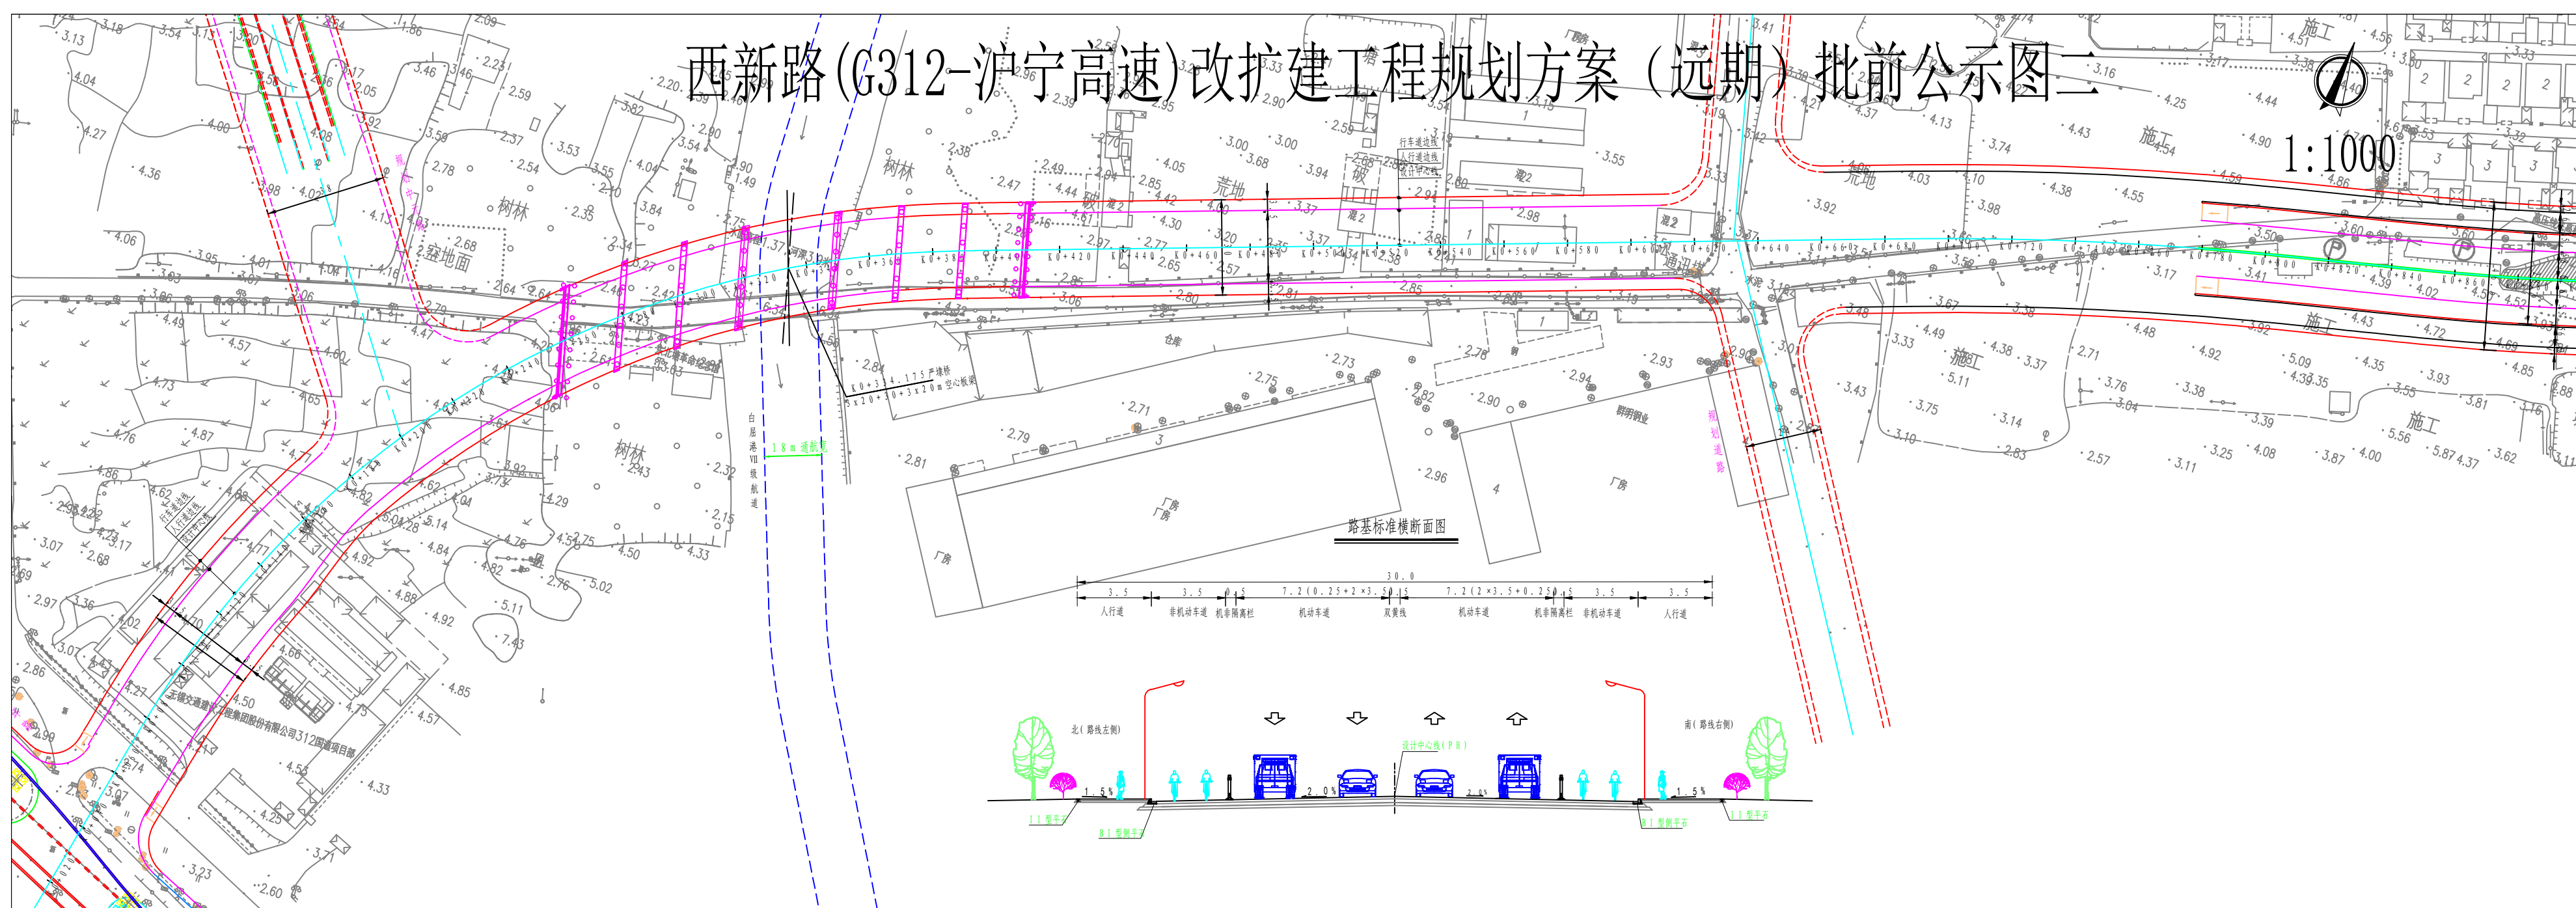

2025.06